


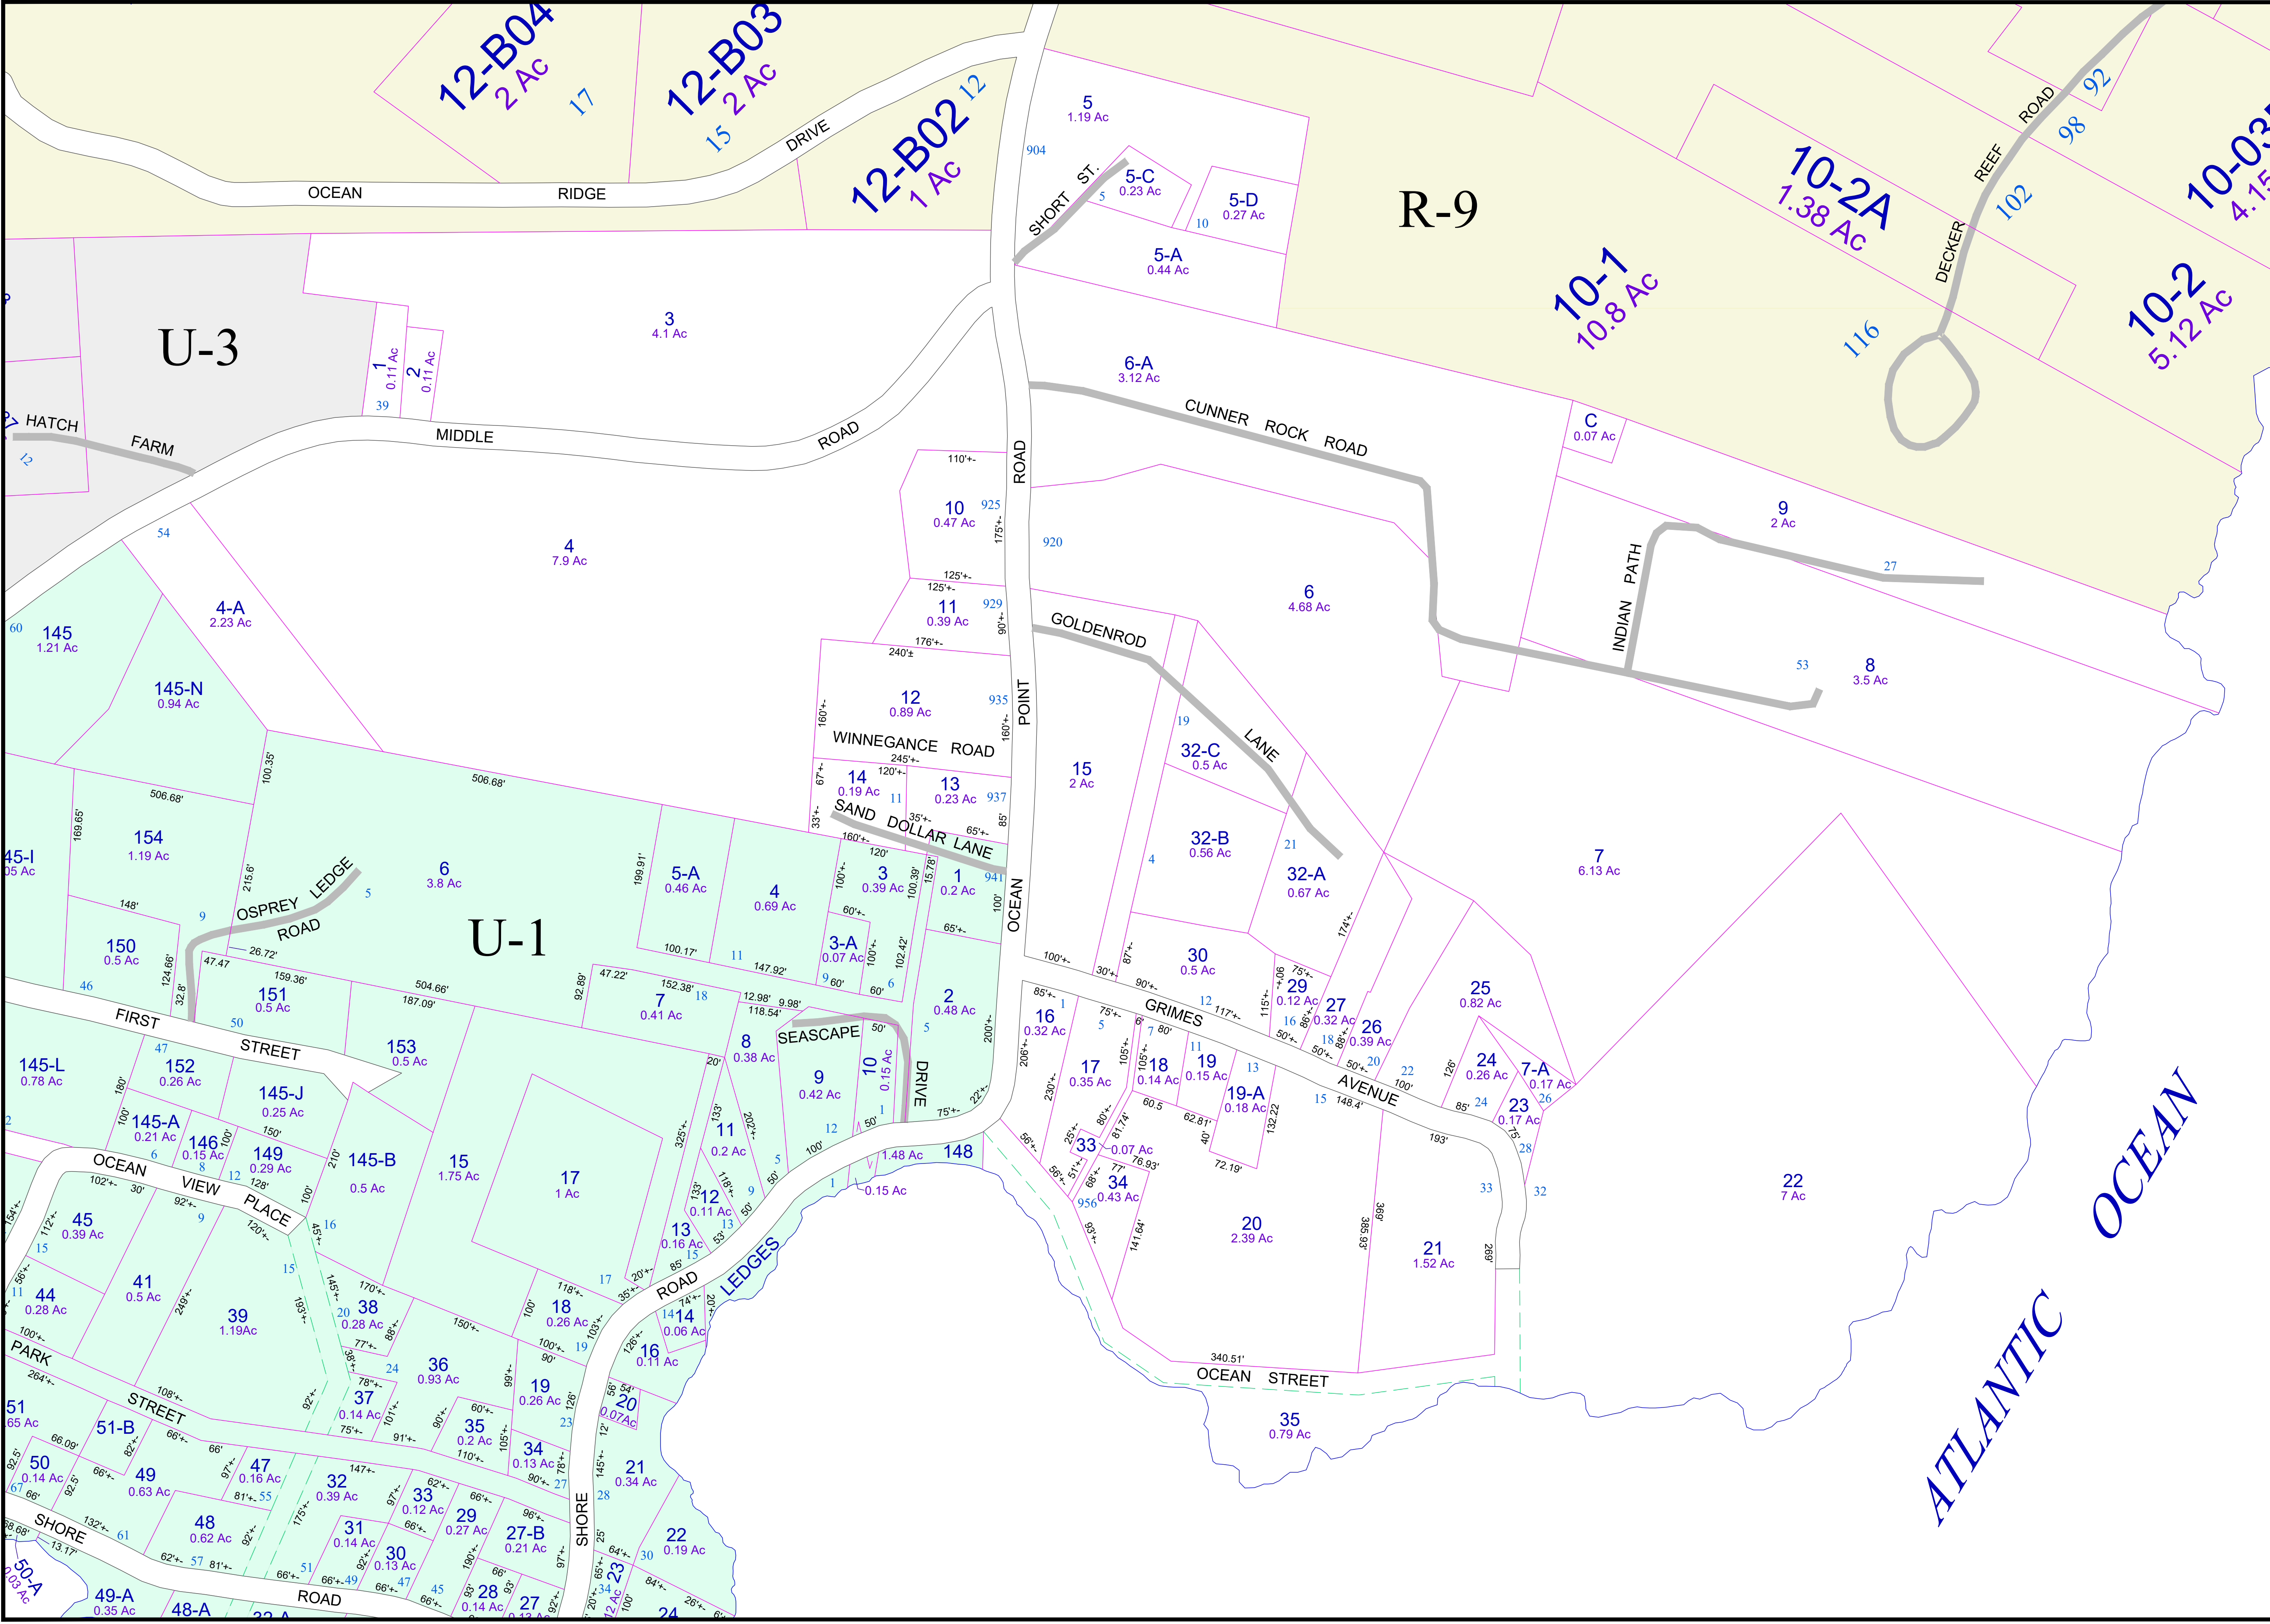

PROPERTY MAP
BOOTHBAY
MAINE

LEGEND

MISCELLANEOUS

ABUTTING MAP NO. 17

RIGHT OF WAY 1-28

DEVELOPMENT NUMBER 233

STREET ADDRESS NO. 244.79

LOT DIMENSION (FEET) 244.79

COMMON OWNERSHIP

PAPER STREET IN SUBJECT TO PUBLIC RIGHTS

REVISOR

REVISED TO APRIL 1, 2023

FOR ASSIGNMENT OF RIGHTS ONLY

FOR ASSIGNMENT OF RIGHTS ONLY

OR EASEMENT & CR DEFINITION

SCALE IN FEET

0 100 200

John E. O'Donnell & Associates

632 Bald Hill Road

New Gloucester, Maine 04260

www.jeodonnell.com

U-2